


NOTE: THIS DRAWING IS JUST PRELIMINARY/CONCEPTUAL NOT GOOD FOR CONSTRUCTION.

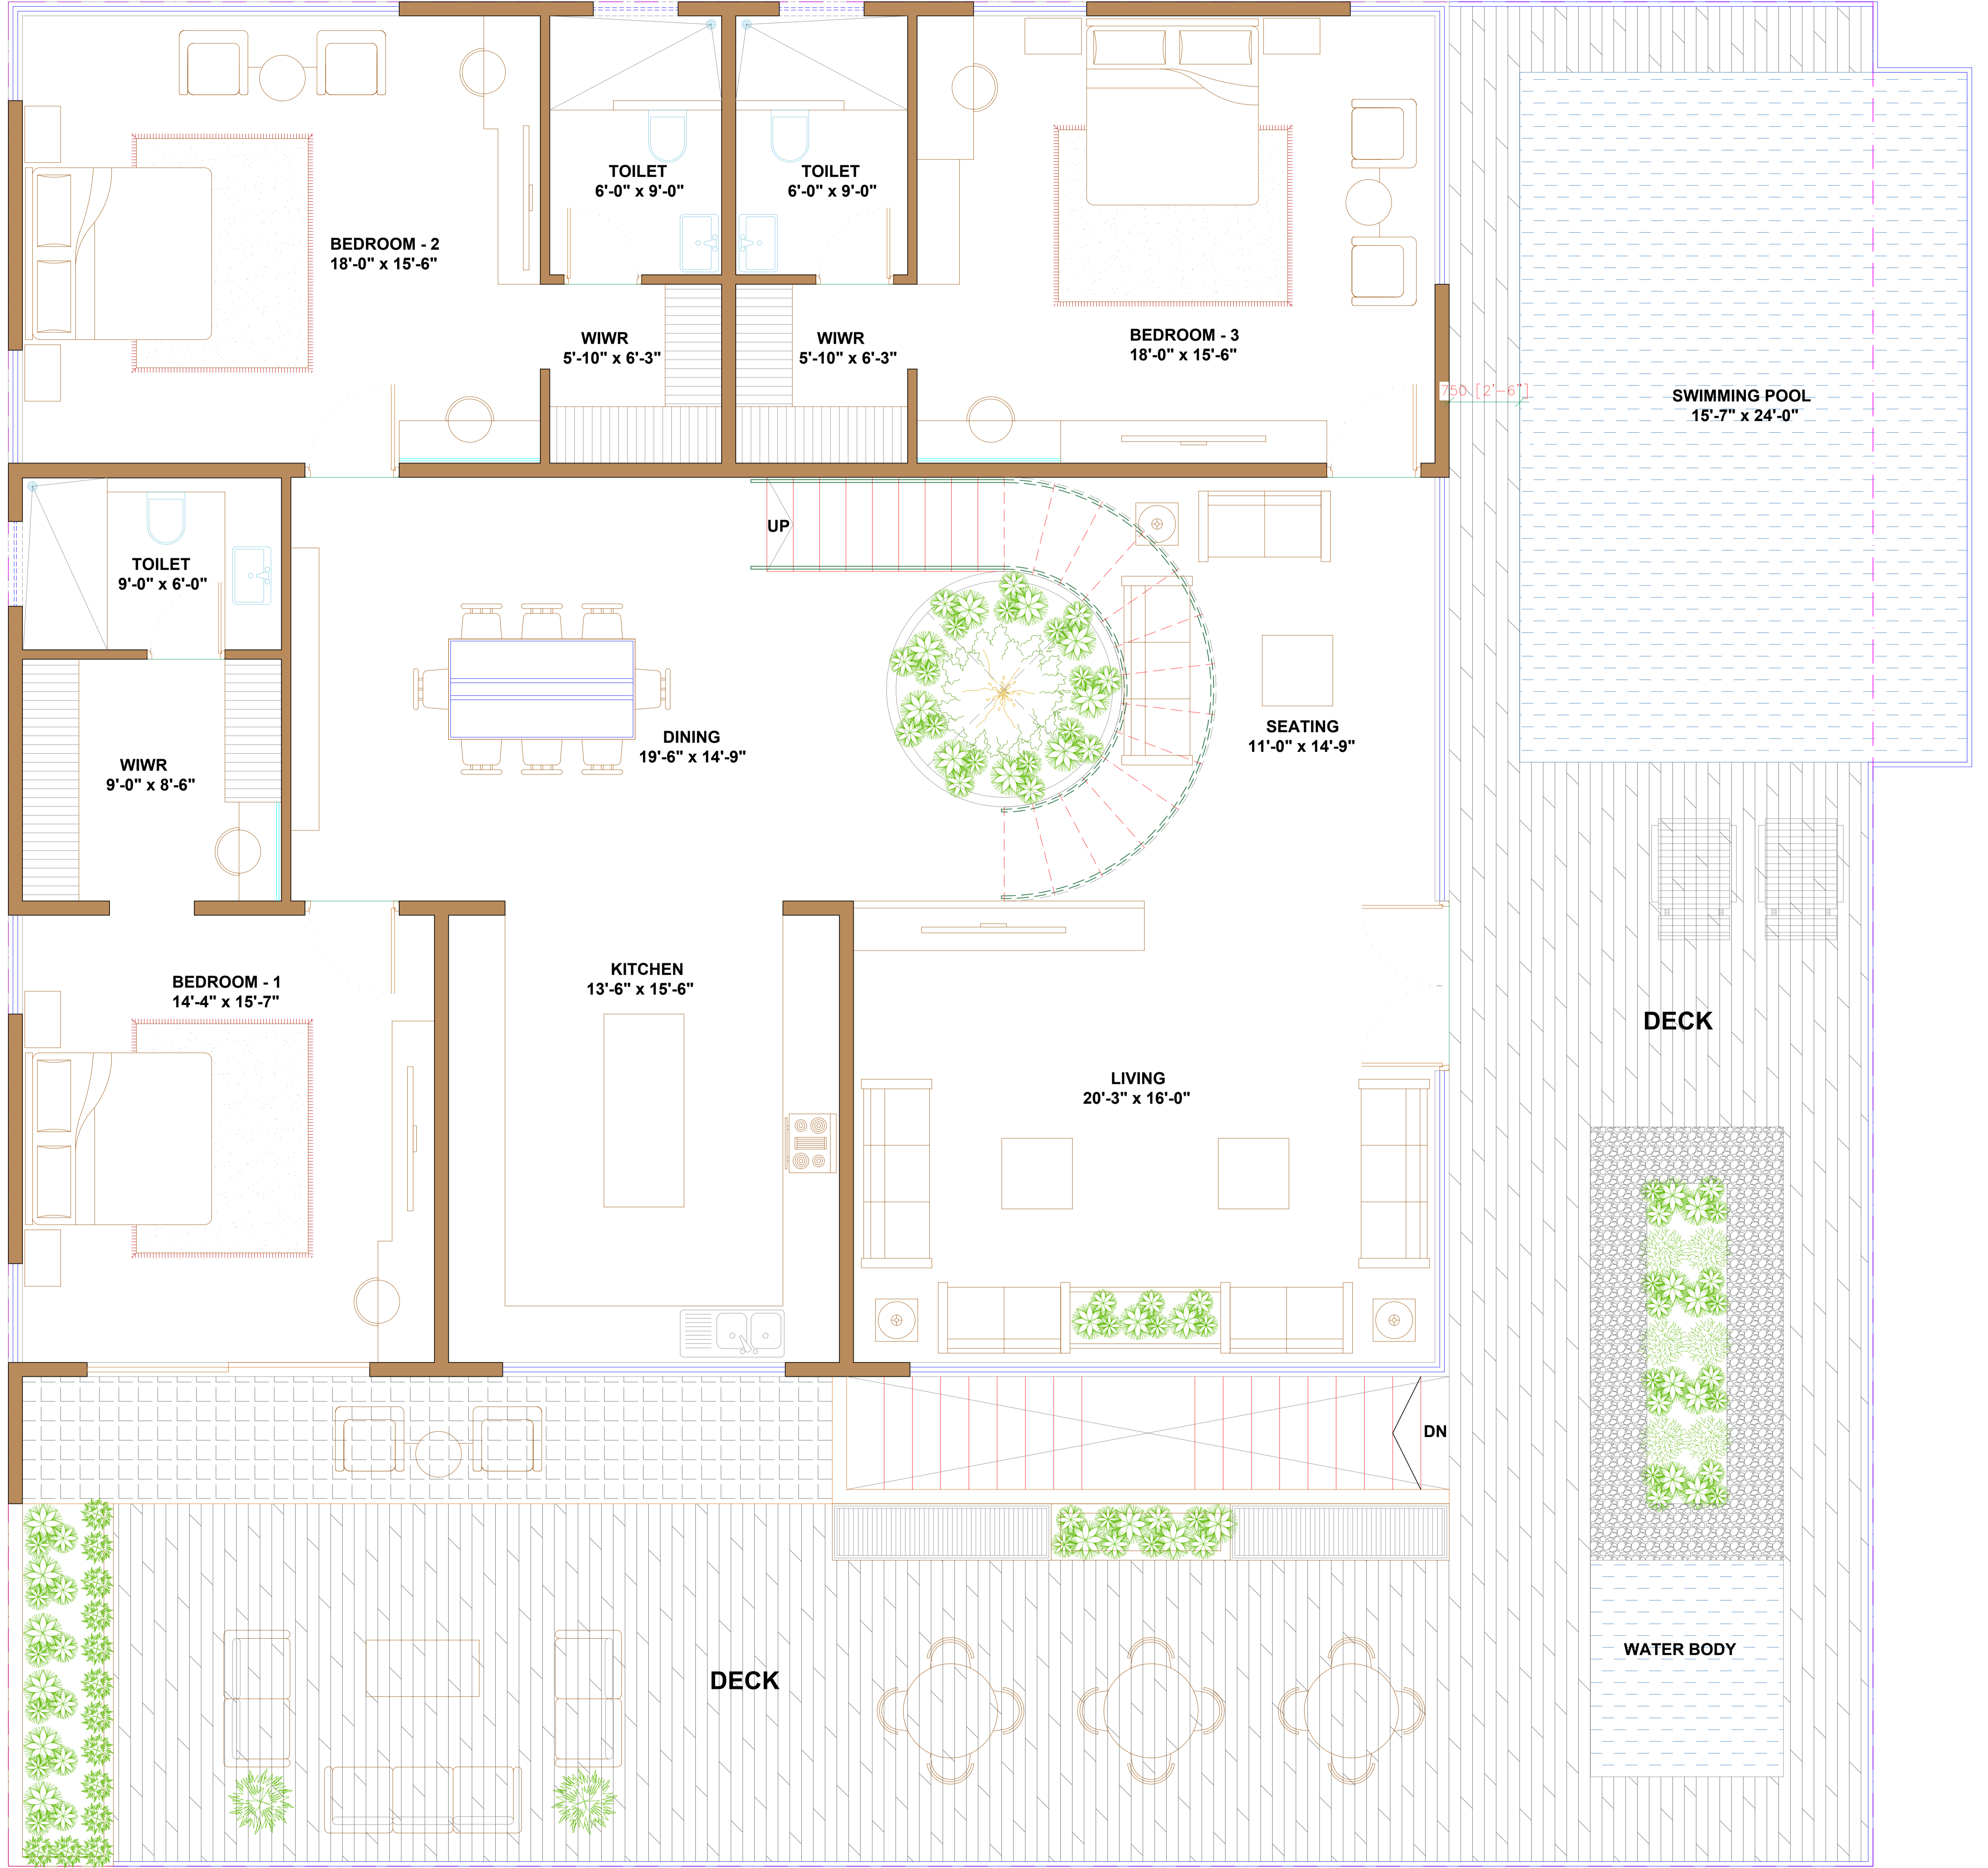

FIRST FLOOR PLAN

DECK & POOL AREA : 1808.00 SFT

PROPOSED FARM HOUSE FOR MR PANKAJ @ BANGALORE RURAL

DATED:24.02.2024

AREA STATEMENT	
GROUND FLOOR	= 531.00 Sft
FIRST FLOOR	= 2404.00 Sft
SECOND FLOOR	= 1367.00 Sft
TOTAL AREA	= 4302.00 Sft

ARCHITECTS :
SPACE DESIGNERS
 ARCHITECTS & INTERIOR DESIGNERS
 No: 899/1, Preeti Square, 1st Floor
 MCECHS Layout, Shivaram Karanth Nagar
 BENGALURU-560077.
 email: rrspace designers@gmail.com