





# 11TH FLOOR PLAN

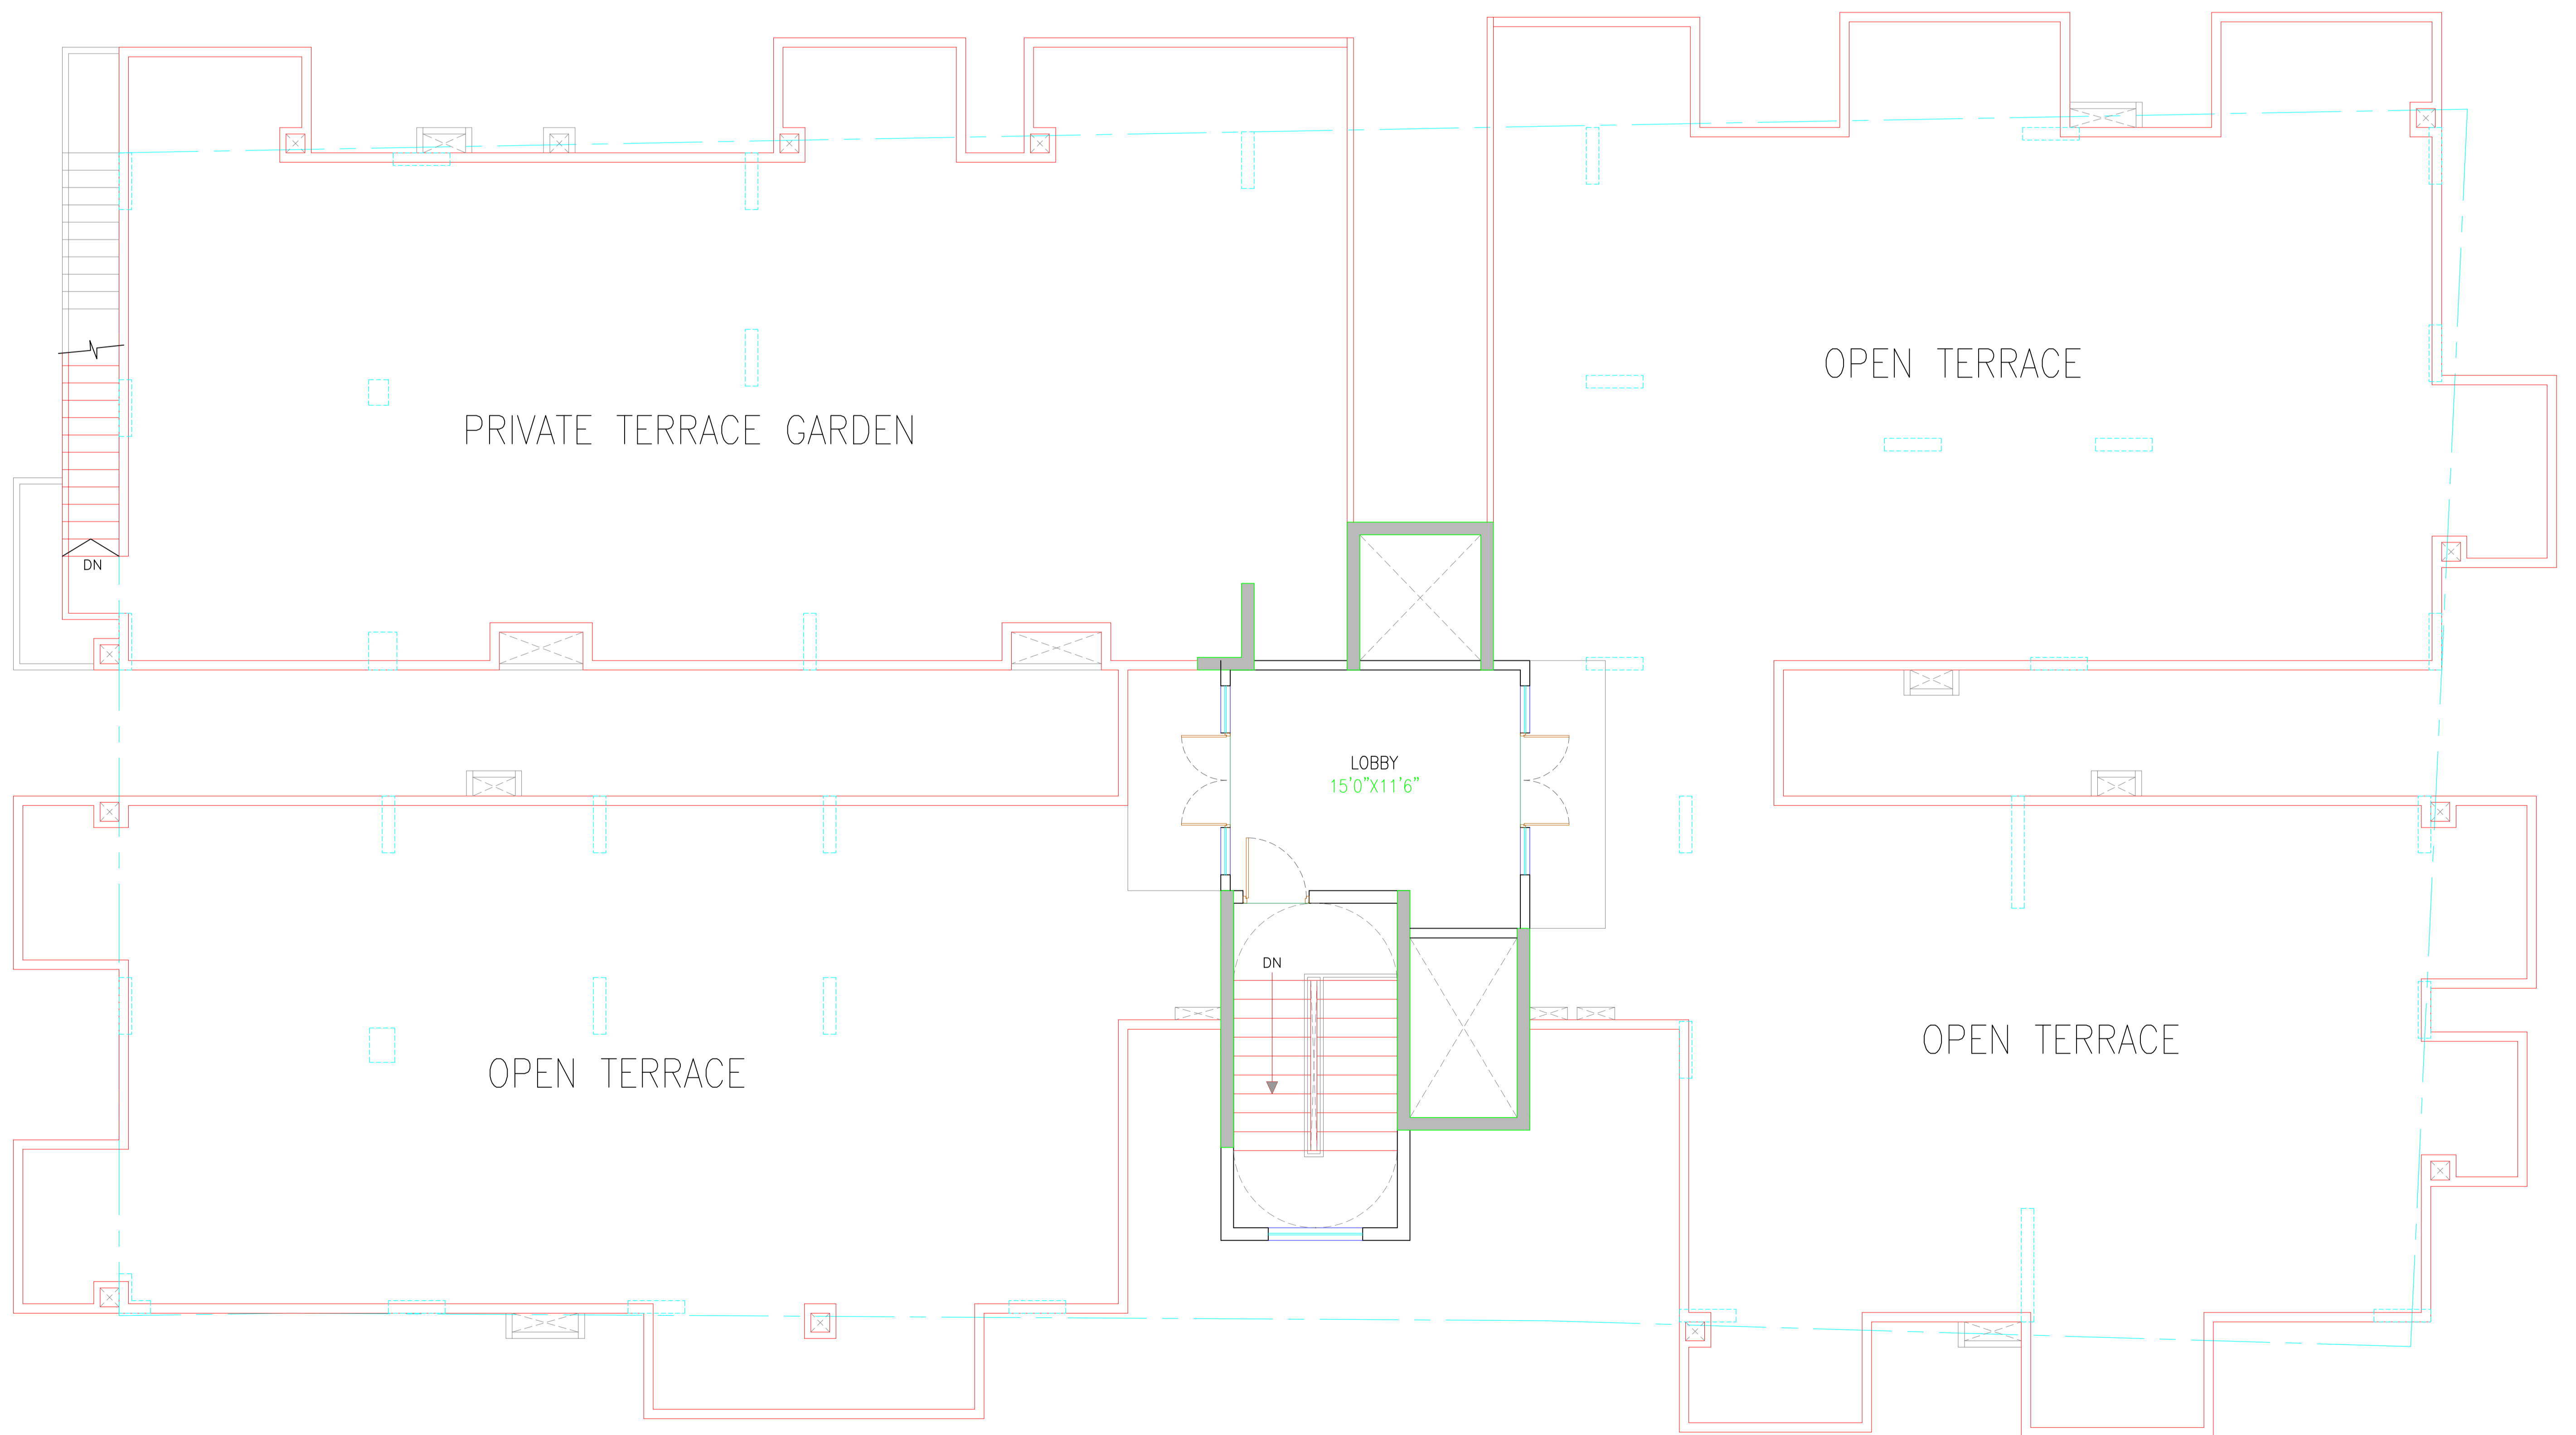

# TERRACE FLOOR PLAN

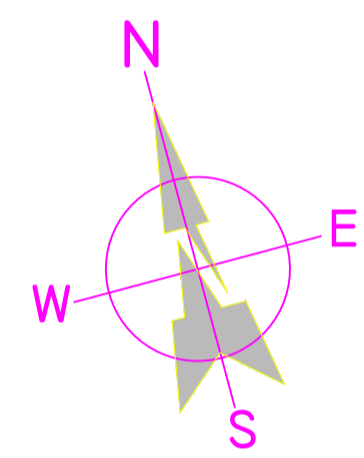