


FIRST FLOOR PLAN

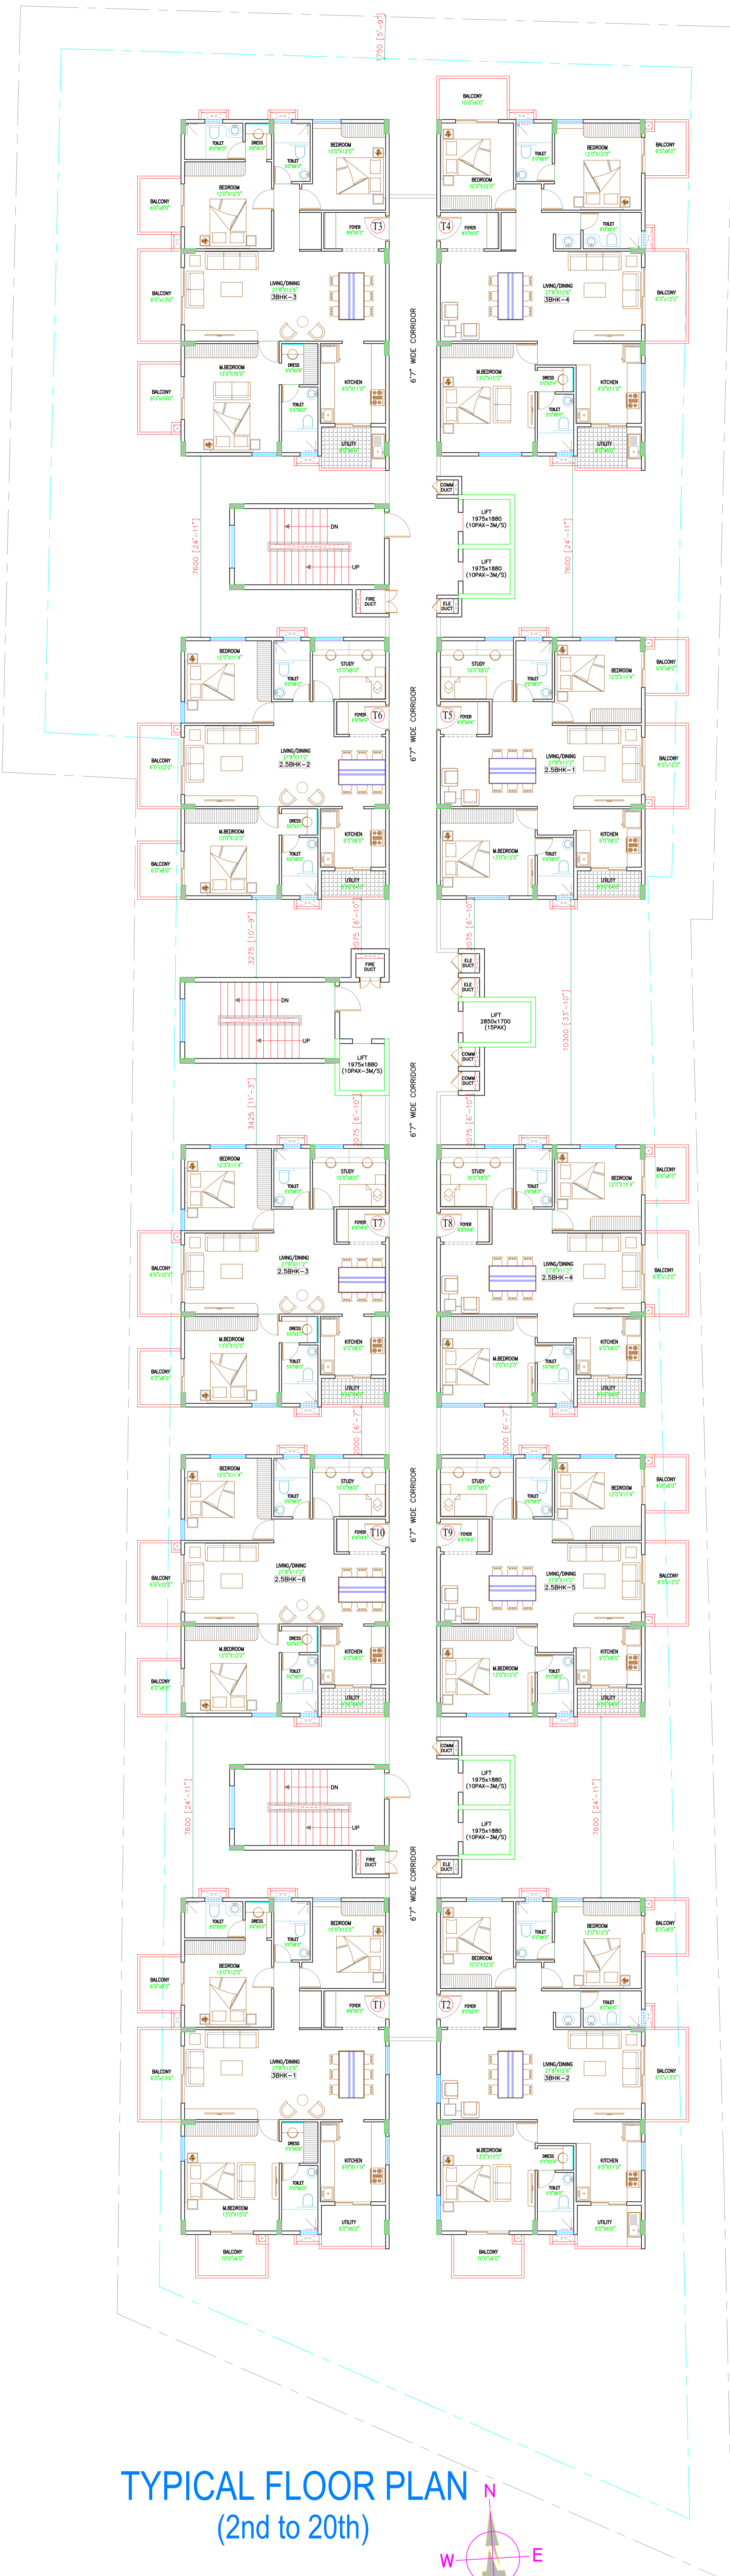

TYPICAL FLOOR PLAN
(2nd to 20th)

PROJECT:

**PROPOSED RESIDENTIAL APARTMENT
@ BANGALORE**

FIRST & TYPICAL FLOOR PLAN

ARCHITECTS :

SPACE DESIGNERS

ARCHITECTS & INTERIOR DESIGNERS

No: 899/1, Preeti Square, 1st Floor

MCECHS Layout, Shivaram Karanth Nagar

BENGALURU-560077.

email: rrspace designers@gmail.com