


1 Corte 01  
ESCALA 1:100



2 Corte 02  
ESCALA 1:100

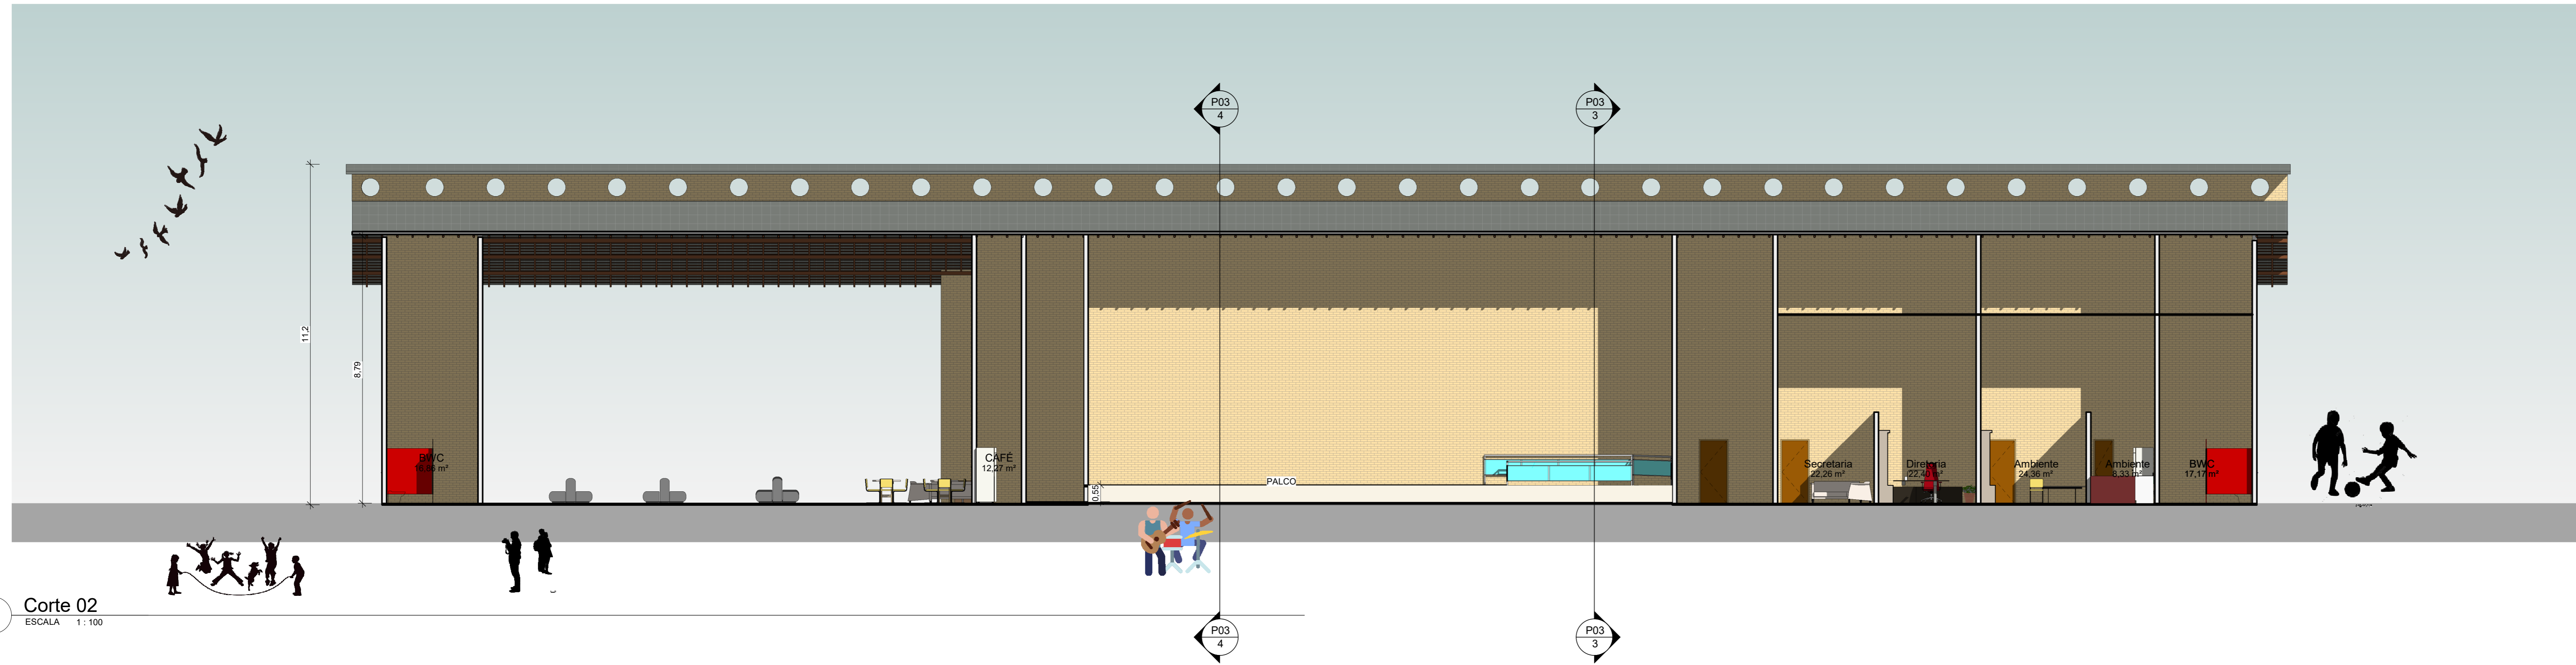

3 Corte 03  
ESCALA 1:100



4 Corte 04  
ESCALA 1:100